



平面図 (1)

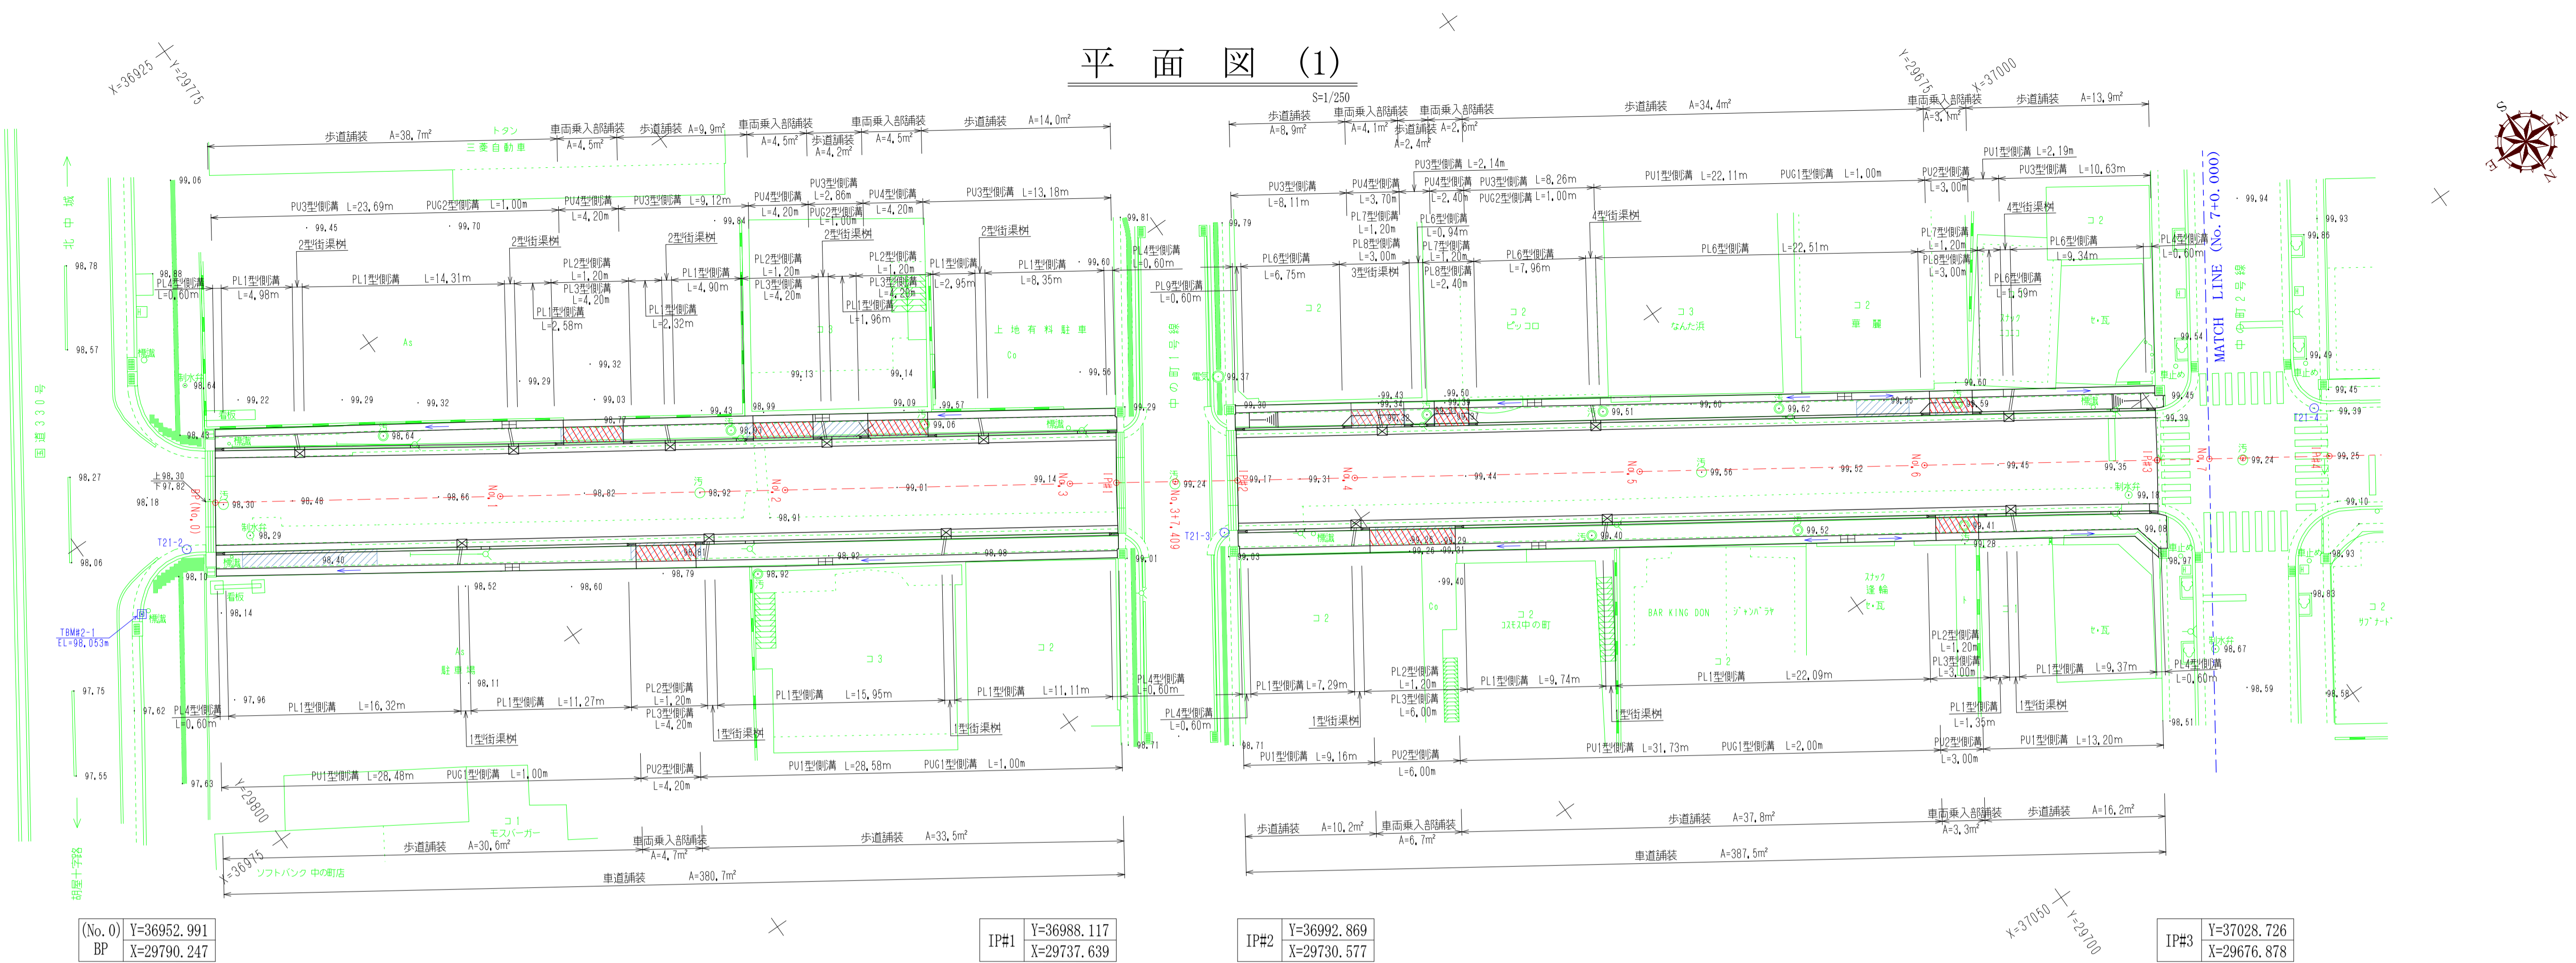

縦断図 (1)

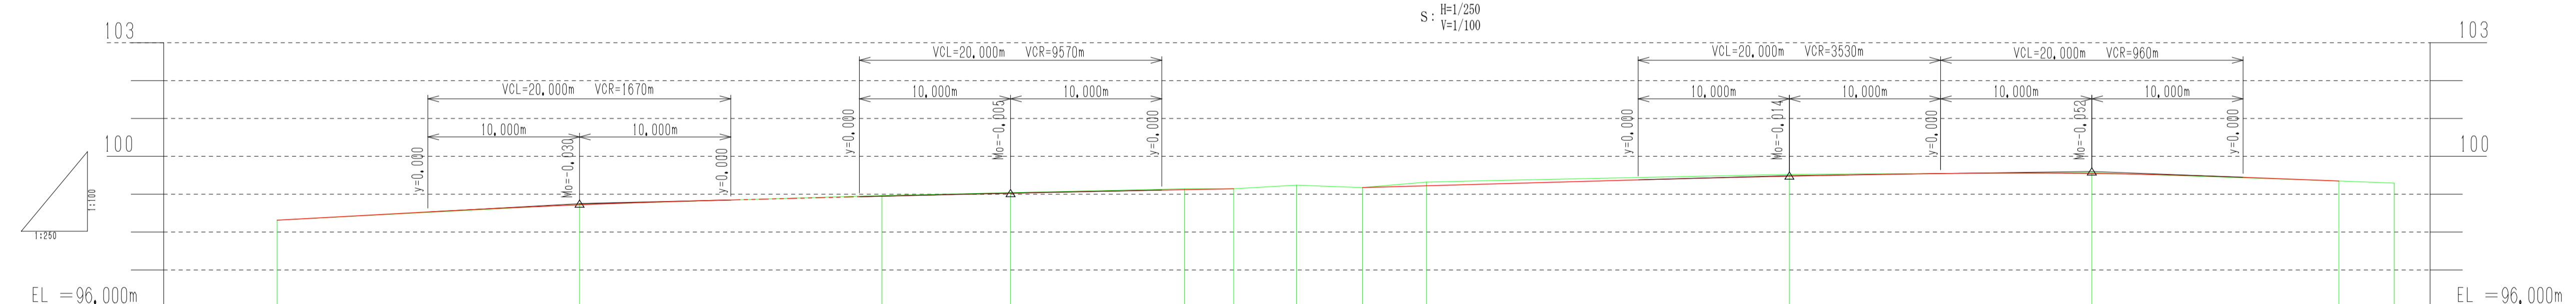

勾配図																			
盛土高	0.000																		
切土高	0.000																		
計画高	98,314	98,532	98,720	98,846	98,932	98,946	99,025	99,107	99,119	99,144	99,175	99,222	99,267	99,378	99,476	99,546	99,548	99,447	99,350
地盤高	98,314	98,727	98,727	98,965	98,965	98,965	99,025	99,149	99,149	99,144	99,175	99,320	99,356	99,525	99,566	99,566	99,566	99,350	99,294
追加距離	0.000	20.000	20.000	40.000	40.000	40.000	60.000	63.257	67.407	71.769	76.000	80.000	100.000	120.000	136.339	140.000	140.000	140.000	140.000
区間距離	0.000	20.000	20.000	20.000	20.000	20.000	20.000	3.257	4.150	4.362	4.231	4.000	20.000	20.000	16.339	3.661	140.000	140.000	140.000
測点名	No. 0	+10,000	No. 1	+10,000	+18,500	+18,500	+8,500	+18,500	(No. 3 +3,257)	No. 2 +7,407	(No. 3 +11,769)	No. 3 +16,000	No. 4	+10,000	No. 5	+10,000	No. 6	+10,000	(No. 6 +16,339) No. 7
片勾配図																			